


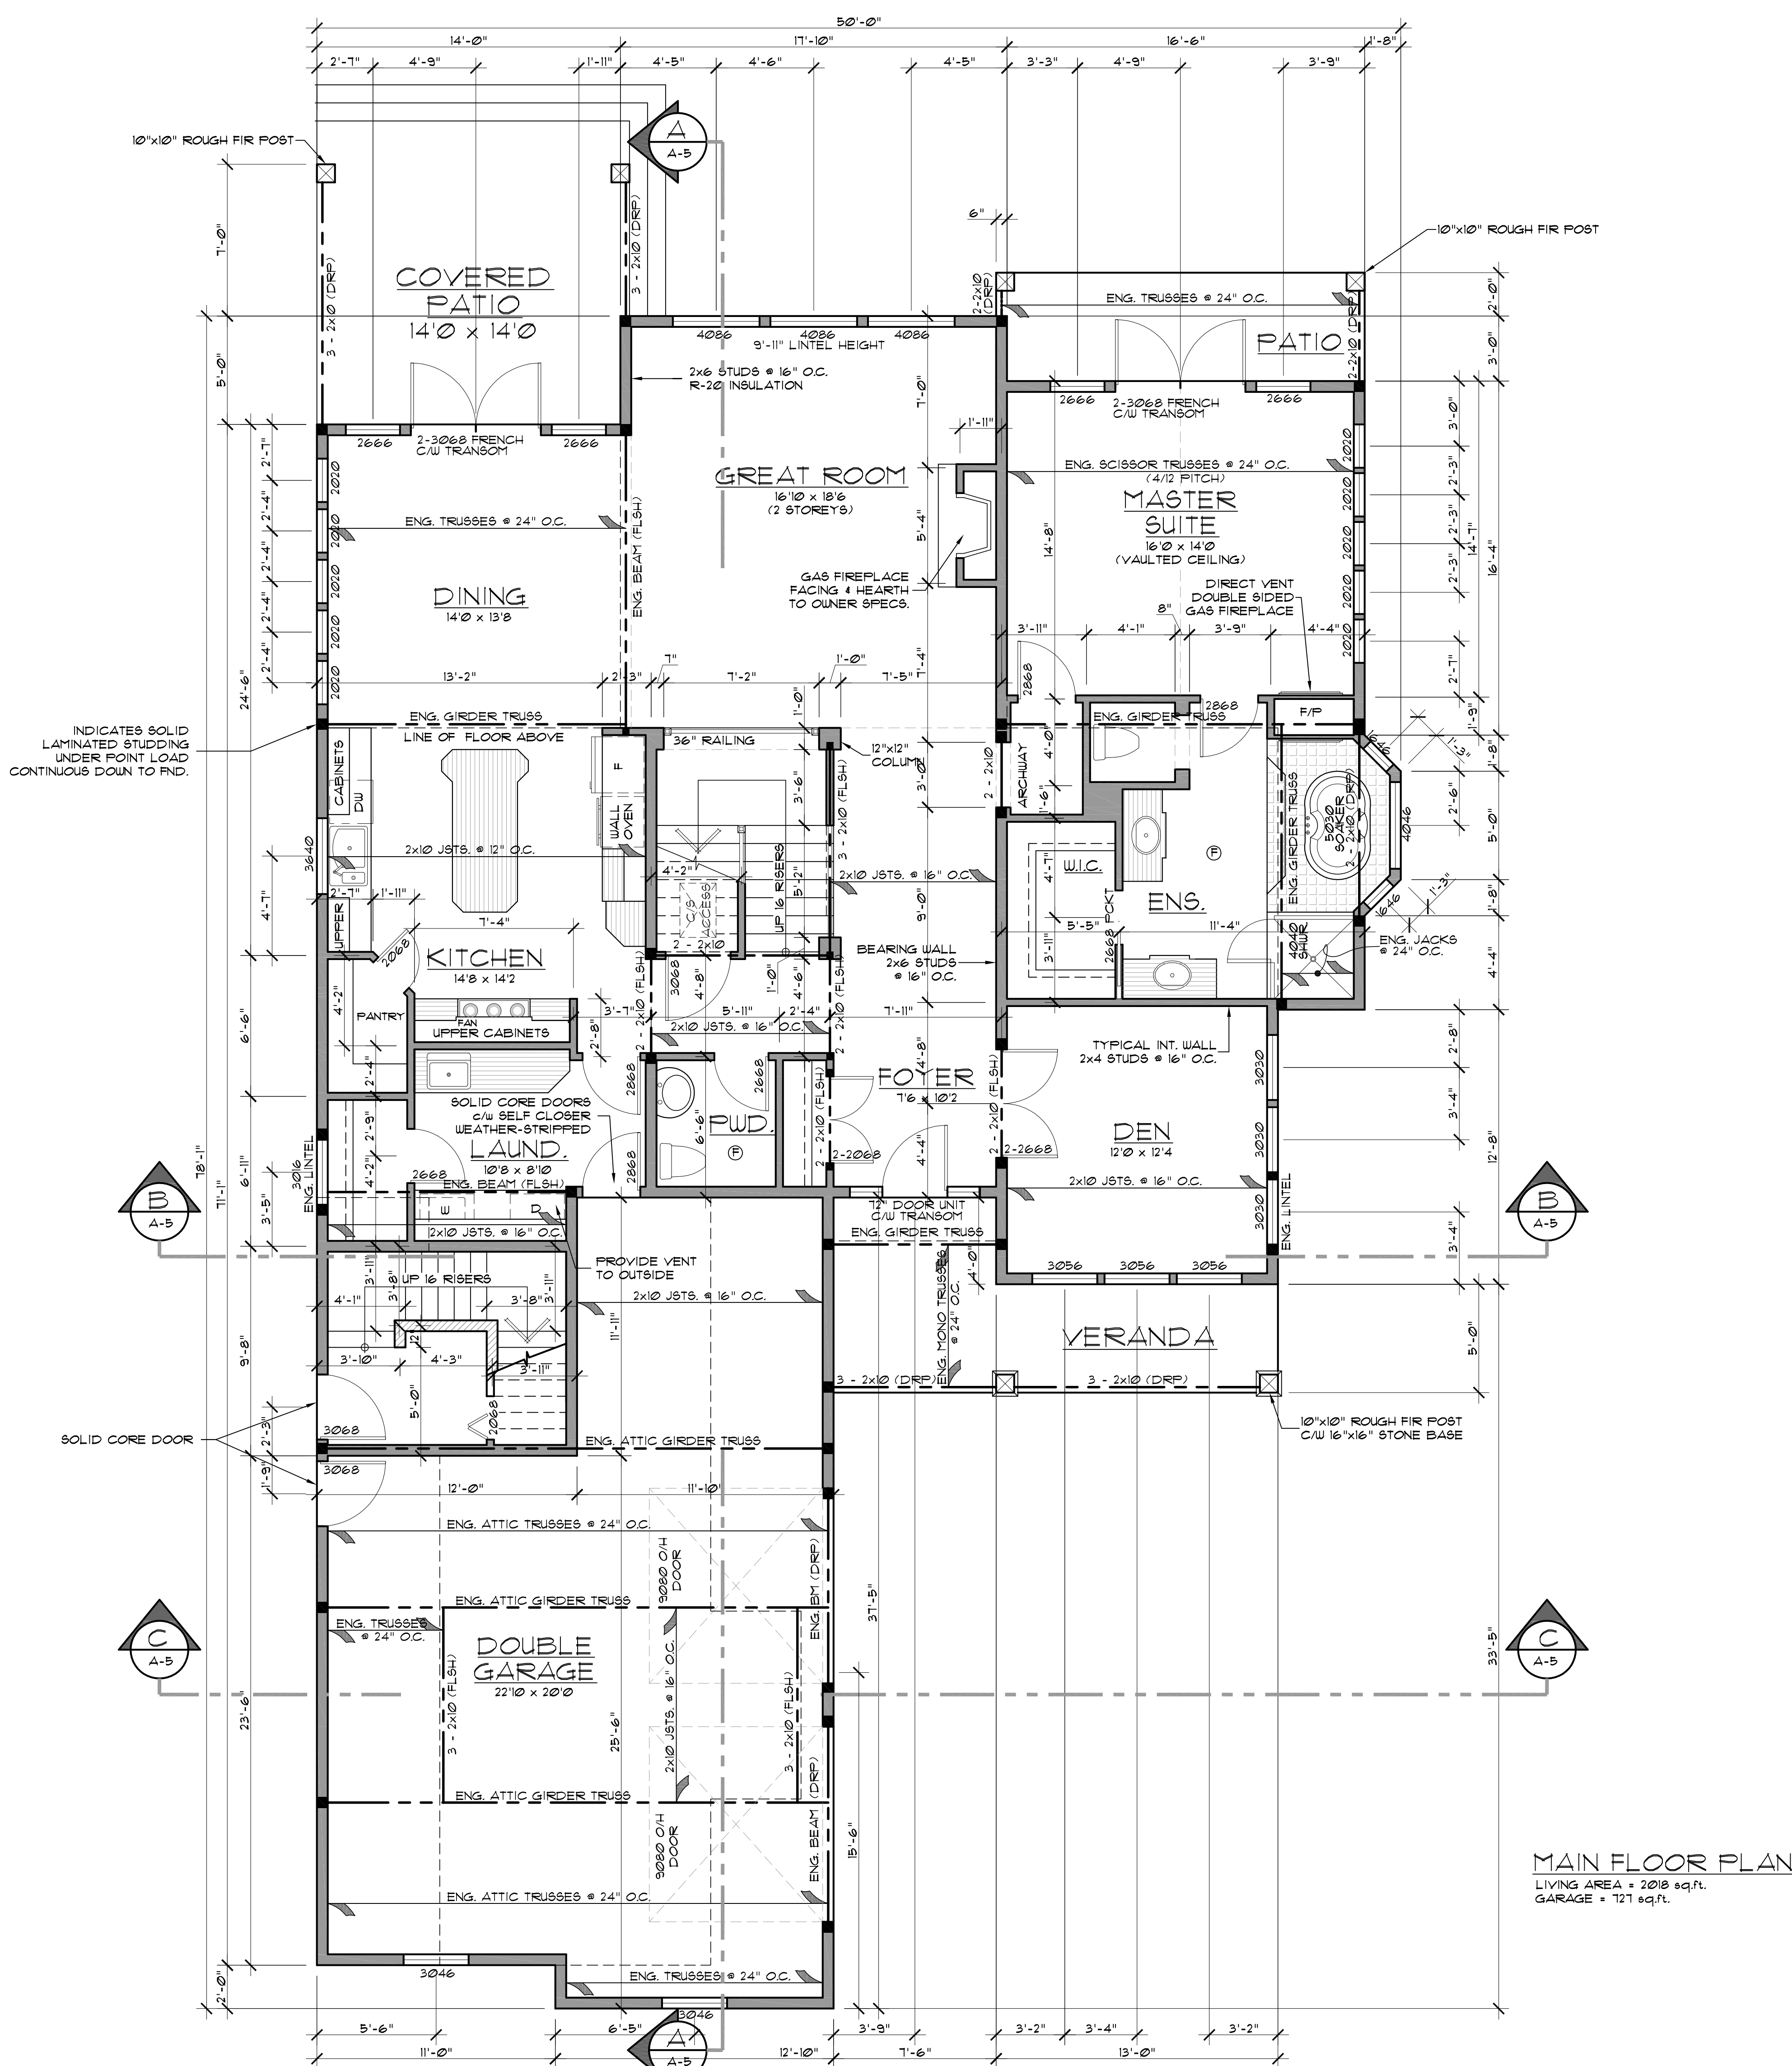

© Copyright reserved.
This drawing is the exclusive
property of Homestar Design Ltd.
Unauthorized reproduction
is prohibited.

HOMESTAR DESIGN
CUSTOM HOME DESIGN • DRAFTING SERVICES LTD.

Phone: (604) 881-1131 • Fax: (604) 881-1175 • Email: homestardesign@telus.net • www.homestarc.com



2	garage revision	21/04/08
1	issued for permit	14/04/08
No.	Revision / Issue	Date

Project

23958
36 'a' ave

Client

corey janzen

Drawing

main floor plan

Date	april 2008	Scale	1/4"=1'-0"
Drawn by	t.s.	Sheet	A-3
Plan No.	T05203		

These drawings comply with Part 9
of the 2006 BC Building Code